


# Milltown Commons

Prepared for  
Milltown Commons LLC  
P.O. Box 183  
North Stonington,  
Connecticut 06359

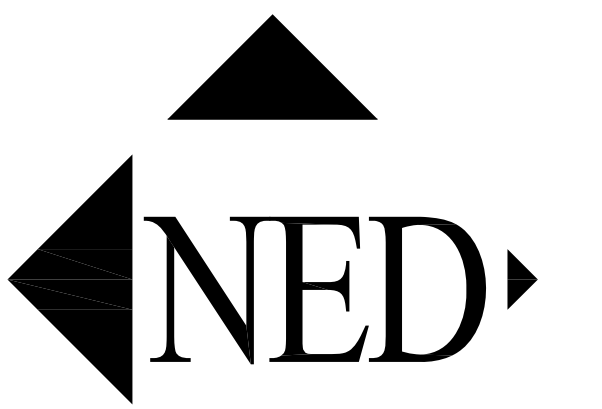

NEW ENGLAND DESIGN  
INCORPORATED  
25 LEDGEBROOK DRIVE  
MANSFIELD, CT 06250  
860-423-0334  
newenglanddesign@ned.com

# Milltown Commons North Stonington Connecticut




BUILDING H - EAST ELEVATION



BUILDING I - EAST ELEVATION



BUILDING H - NORTH ELEVATION

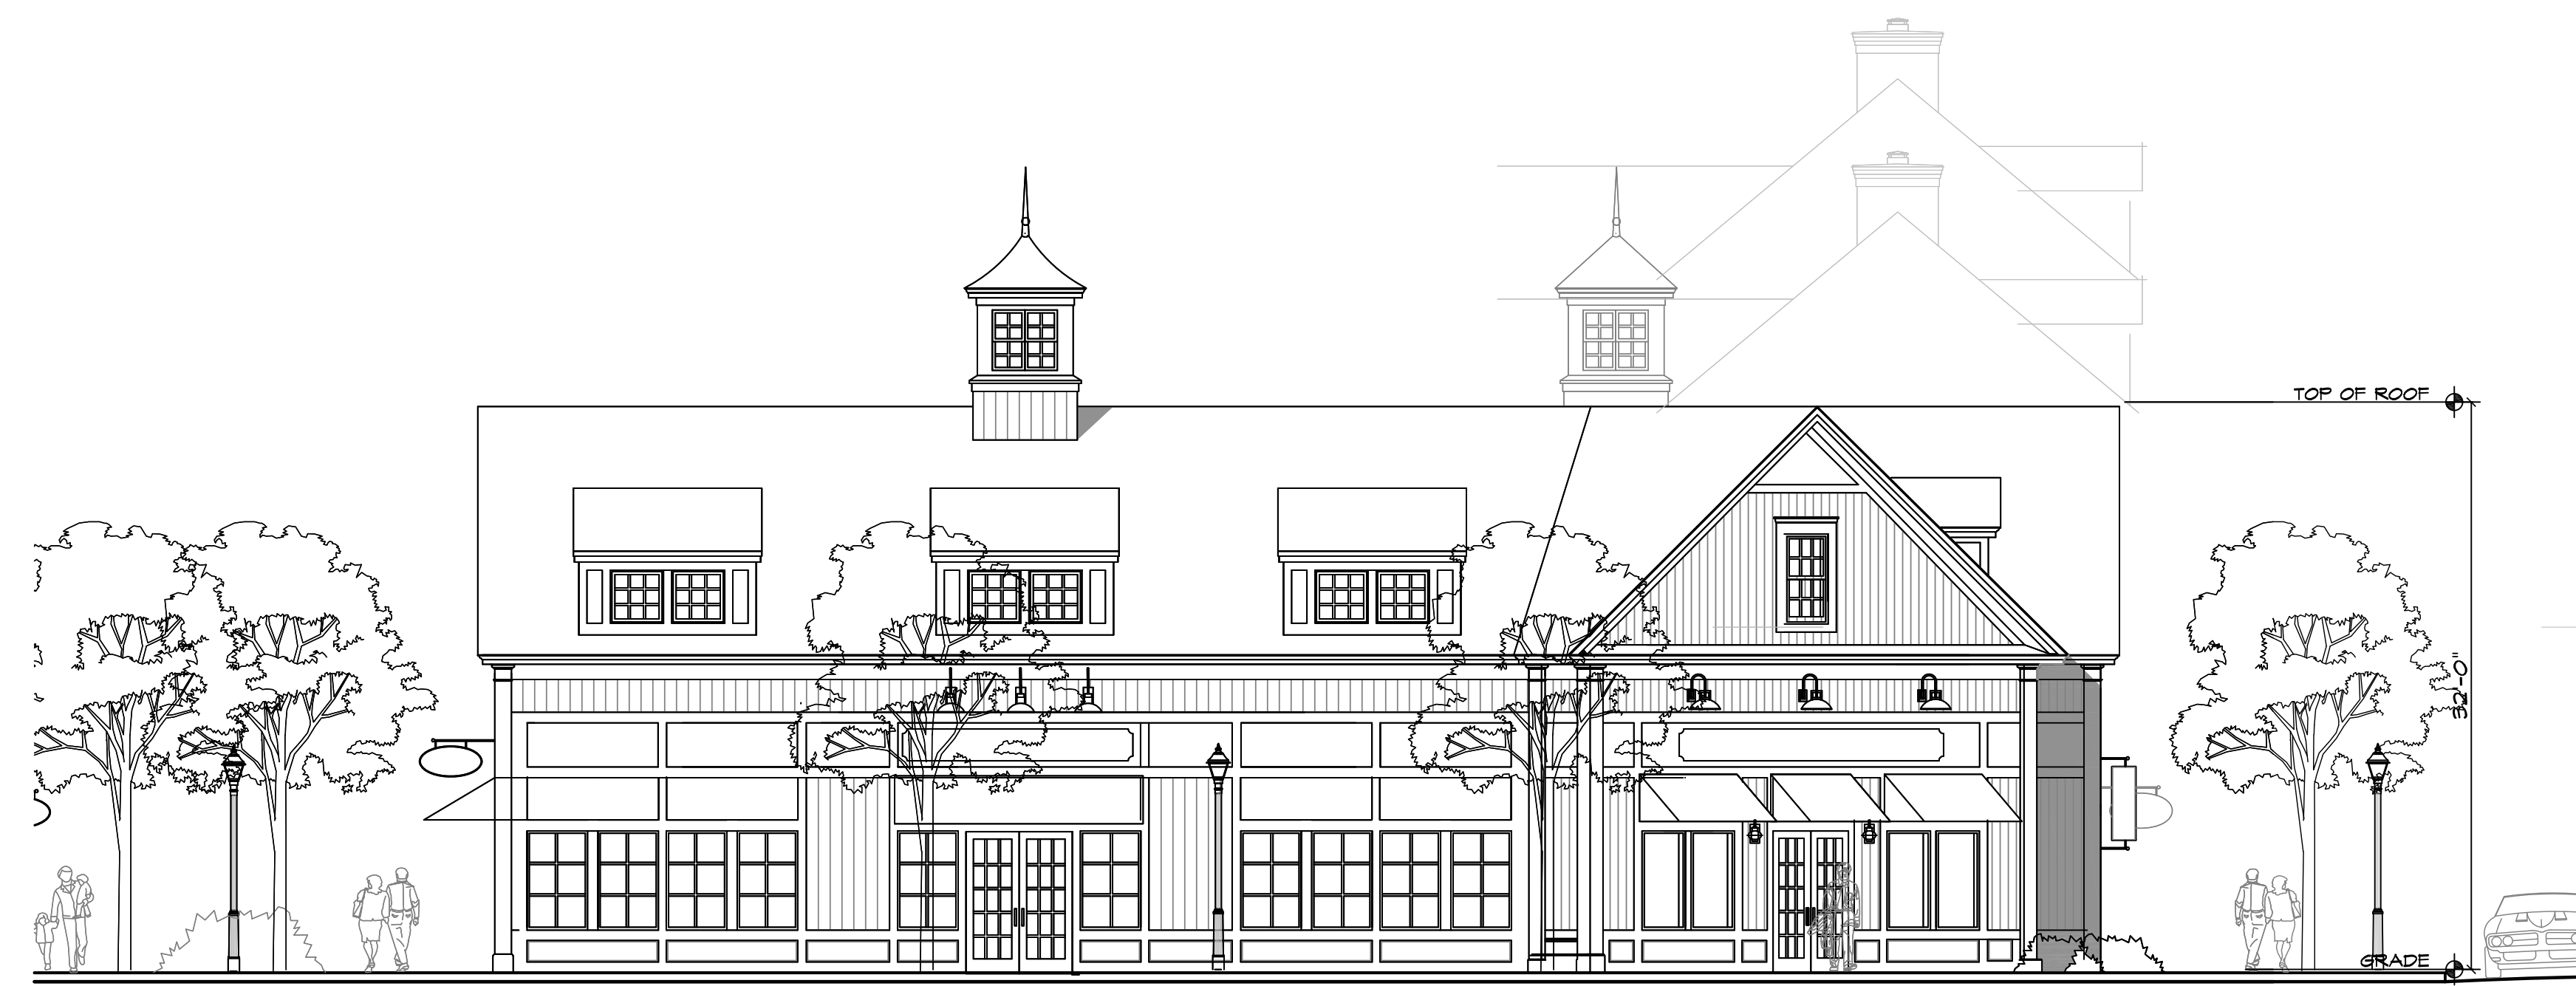

BUILDING J - EAST ELEVATION



BUILDING K - EAST ELEVATION

PROJECT NO. 2006-420
DATE 08-07-08
DRAWN BY
CHECKED BY KN

SCALE 1/8" = 1"
REV
REV
REV

LOWER NEIGHBORHOOD  
PHASE I  
CONCEPTUAL BUILDING  
ELEVATIONS