


Milltown Commons

Prepared for
 Milltown Commons LLC
 P.O. Box 183
 North Stonington,
 Connecticut 06359

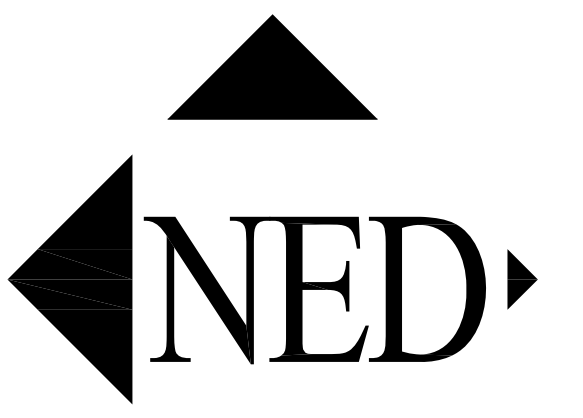

NEW ENGLAND DESIGN
 INCORPORATED
 25 LEDGEBROOK DRIVE
 MANSFIELD, CT 06250
 860.423.0334
 newenglanddesign@aol.com

Milltown Commons

North Stonington Connecticut




BUILDING M - WEST ELEVATION

BUILDING N - WEST ELEVATION



BUILDING L - WEST ELEVATION

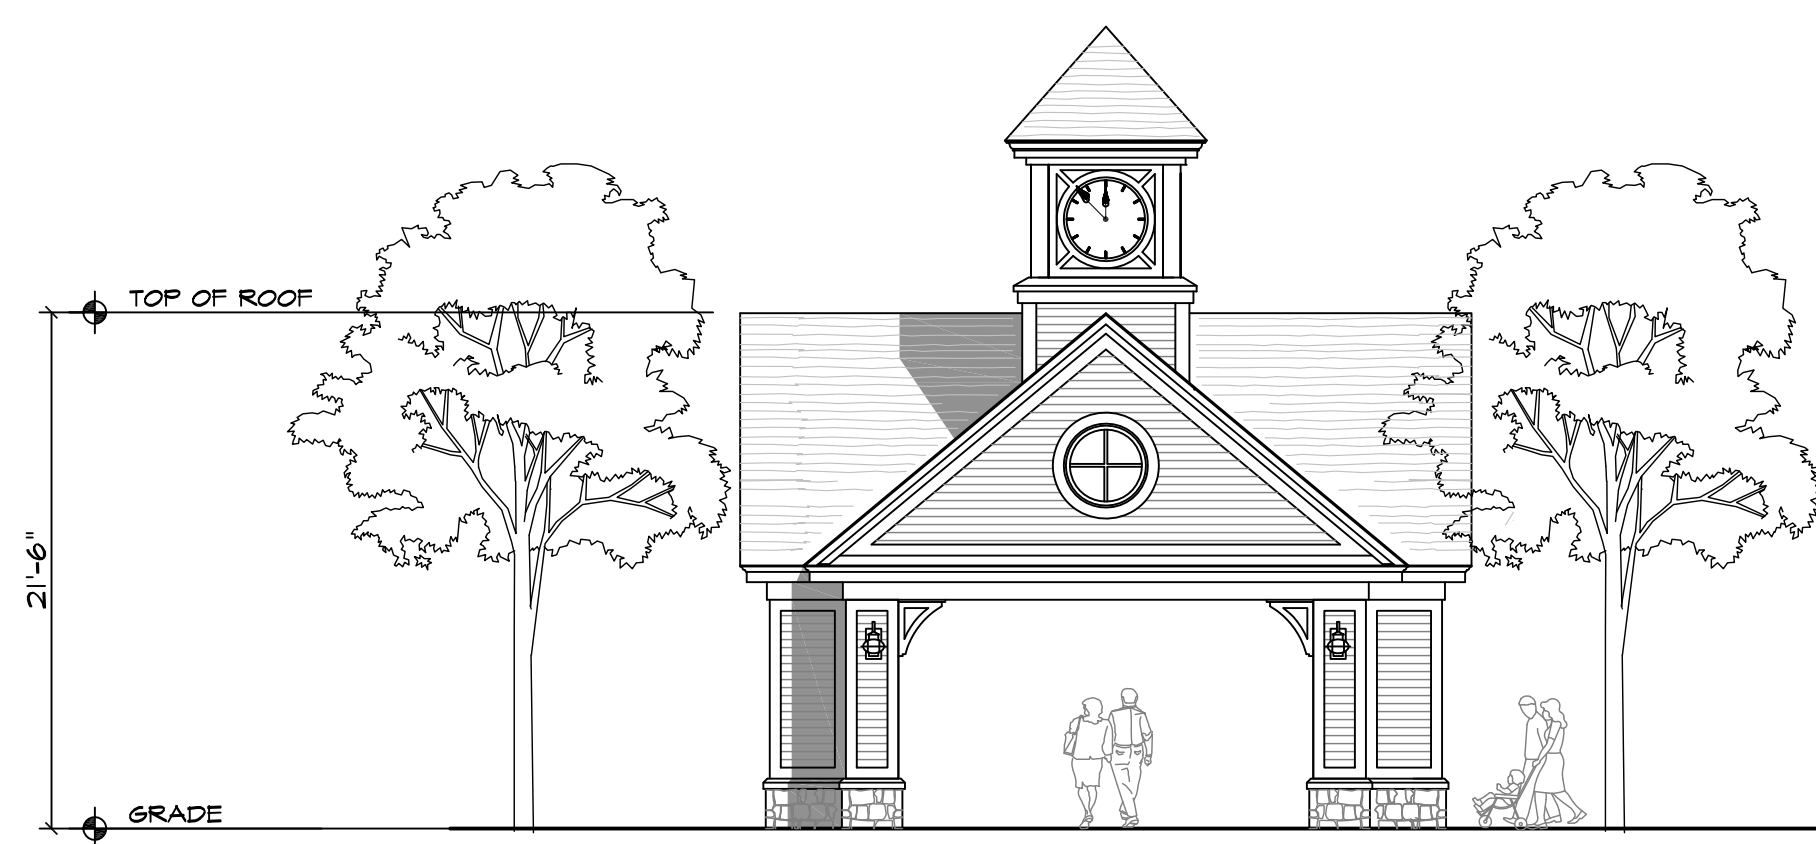

PAVILLION-TYPICAL ELEVATION



BUILDING L - NORTH ELEVATION

PROJECT NO. 2006-420
DATE 08-07-08
DRAWN BY
CHECKED BY KN

SCALE 1/8" = 1"
REV
REV
REV

LOWER NEIGHBORHOOD
 PHASE I
 CONCEPTUAL BUILDING
 ELEVATIONS