


WEST ELEVATION

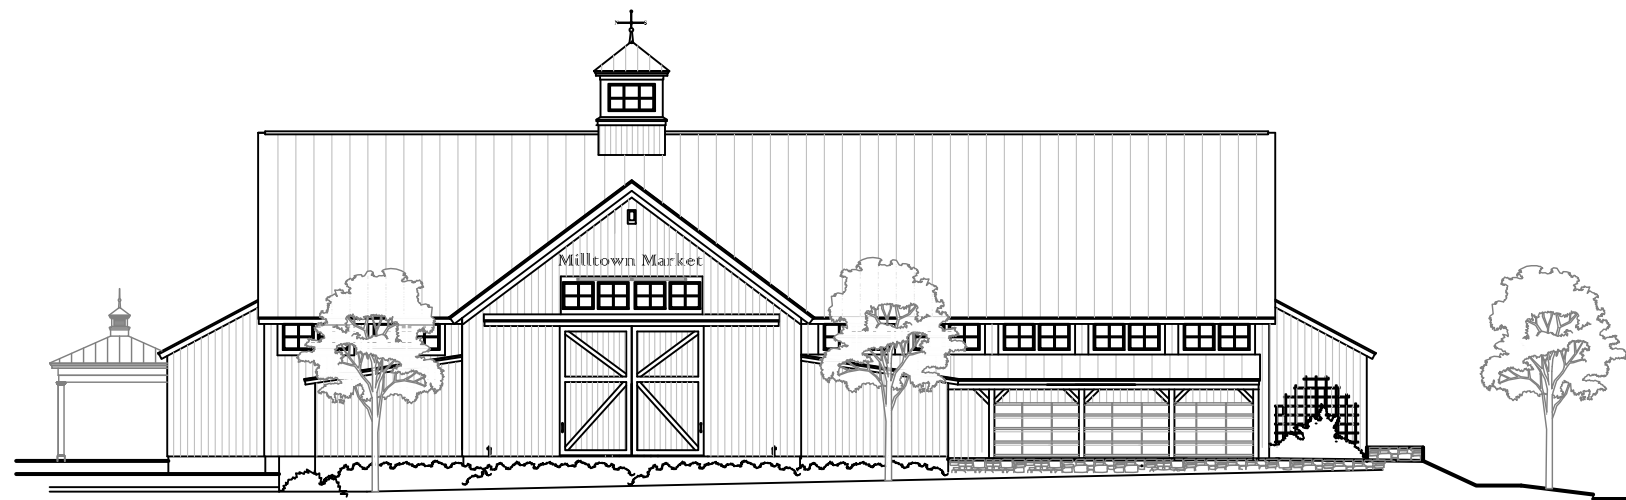

SOUTH ELEVATION

NORTH ELEVATION



EAST ELEVATION


PROJECT:

Milltown Commons

CLIENT:

Milltown Commons LLC
P.O. Box 183
North Stonington,
Connecticut 06359

PROJECT PLANNERS:

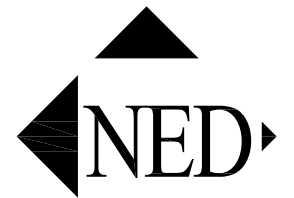

NEW ENGLAND DESIGN
INCORPORATED

25 LEDGEBROOK DRIVE
MANSFIELD, CT 06250
860-423-0334
newenglanddesign@aol.com



150 TRUMBULL STREET
HARTFORD, CT 06103
860-249-2200

PROJECT NO:

2006-420

DATE:

08-07-09

PAGE TITLE:

BUILDING A
PROPOSED MARKET

PAGE NO: