

## SIGN TYPES AND STANDARDS

The following sign types illustrate the general design intent for new signage. New signage standards are based on Section 2000 of the North Stonington Zoning Regulations. All signs may be externally illuminated.




WALL SIGN EXAMPLE

Carved wood or HDU painted.



PROJECTING SIGN EXAMPLE

Carved wood or HDU painted panels with metal brackets

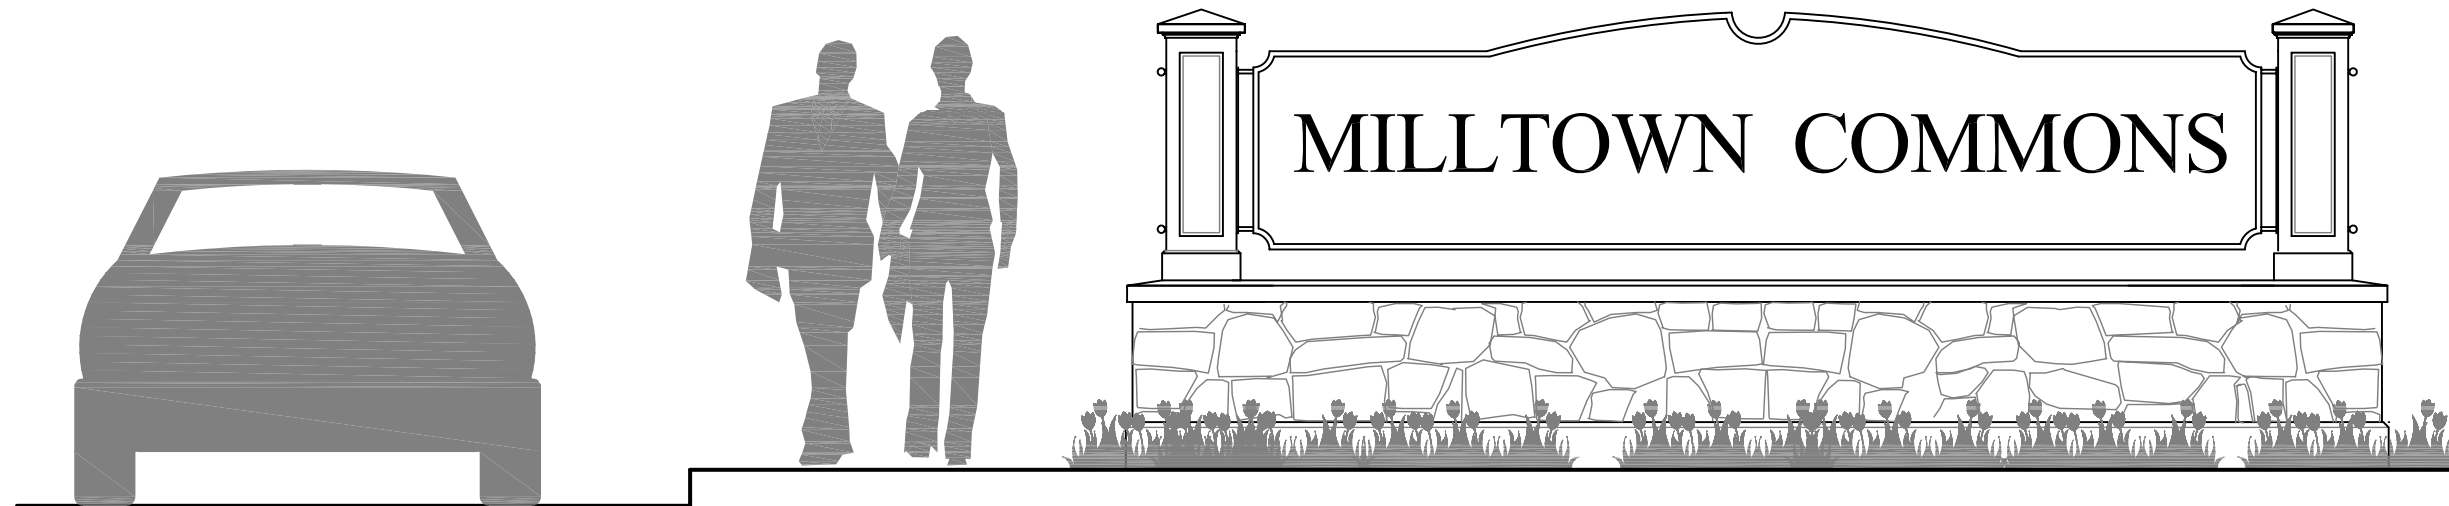

FREESTANDING ENTRY SIGN EXAMPLE


PROJECT:

**Milltown  
Commons**

CLIENT:

Milltown Commons LLC  
P.O. Box 183  
North Stonington,  
Connecticut 06359

PROJECT PLANNERS:

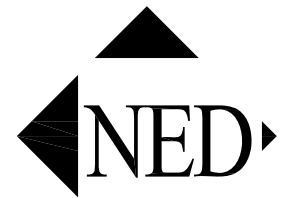

NEW ENGLAND DESIGN  
INCORPORATED

25 LEDGEBROOK DRIVE  
MANSFIELD, CT 06250  
860-423-0334  
newenglanddesign@aol.com



150 TRUMBULL STREET  
HARTFORD, CT 06103  
860-249-2200

PROJECT NO:

2006-420

DATE:

08-07-09

PAGE TITLE:

SIGN TYPES &  
STANDARDS

PAGE NO: